


150th Street W. (CSAH 42)

Pilot Knob Road (CSAH 31)

0+00
1+00
2+00
3+00
4+00
5+00
6+00
7+00
Embry Path

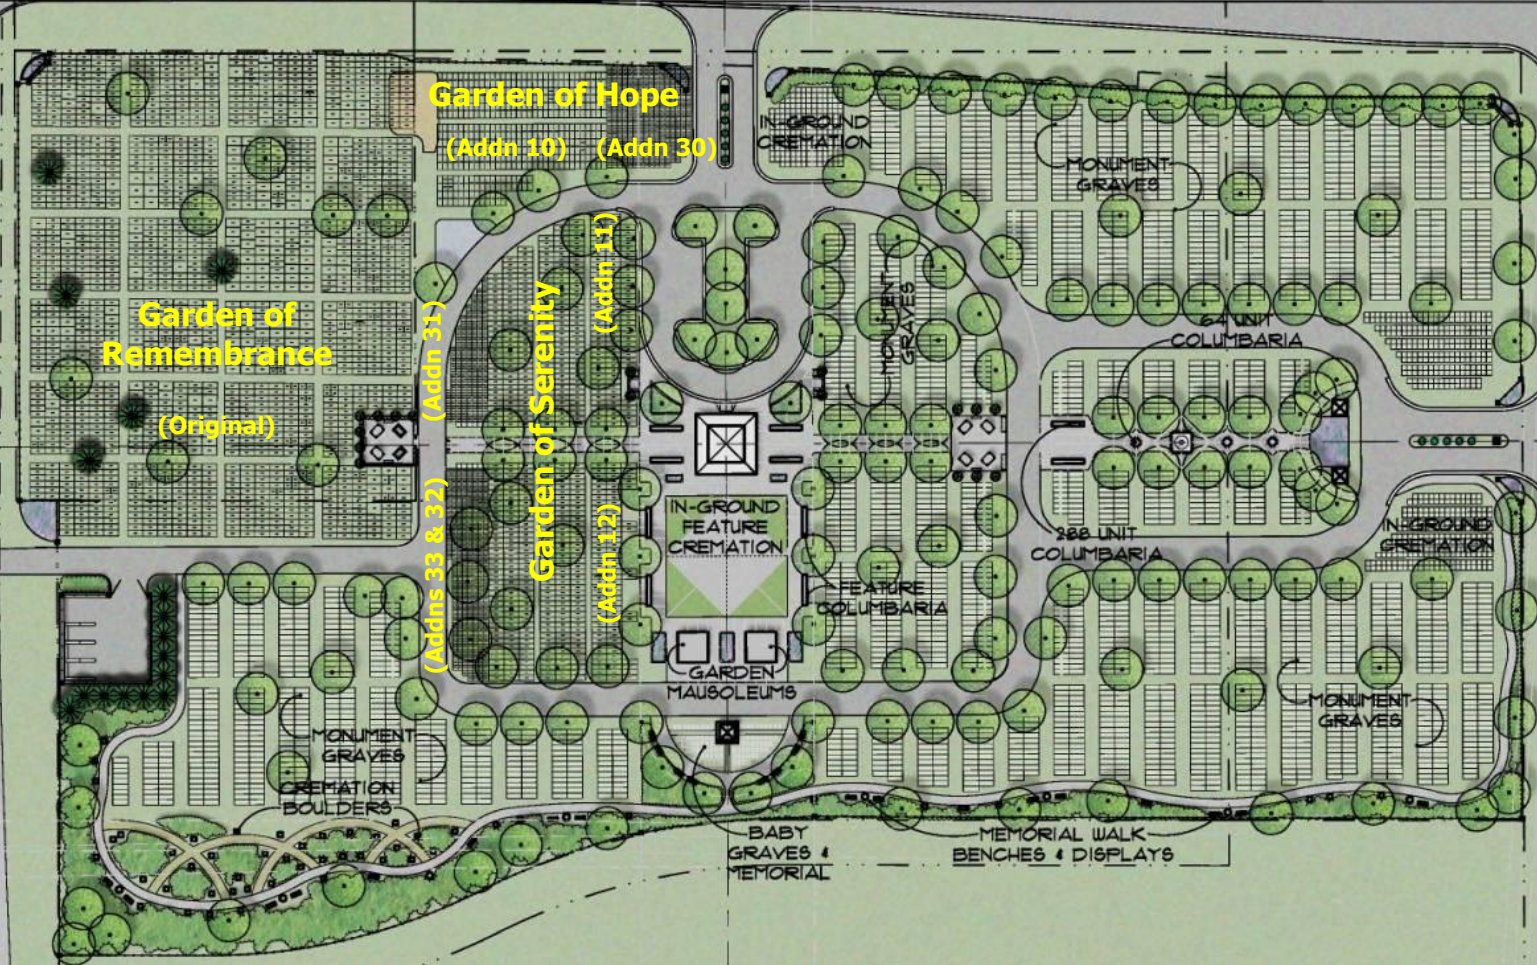

Garden of Hope
(Addn 10) (Addn 30)

Garden of Remembrance
(Original)

Garden of Serenity
(Addn 11)
(Addn 12)
(Addns 33 & 32)

IN-GROUND
FEATURE
CREMATION

FEATURE
COLUMBARIA

GARDEN
MAUSOLEUMS

MONUMENT
GRAVES

64 UNIT
COLUMBARIA

288 UNIT
COLUMBARIA

IN-GROUND
CREMATION

MONUMENT
GRAVES
CREMATION
BOULDERS

BABY
GRAVES &
MEMORIAL

MEMORIAL WALK
BENCHES &
DISPLAYS

MASTER PLAN

SCALE: 1" = 40' - 0"



BDX FILE NAME: (172a (LMS Tech)) P:\1011 - Apple Valley - Lebanon Cem Master Plan\AutoCAD\1011_31-0107_MT_MASTER.dwg
PLOT DATE: Jan 10, 2011 8:41am